



- Supply 16 AMP supply through armoured cable when selecting standard fit out
- Power exits from the lower part of the back of the back panel
- Suitable post options hardwood/ treated timber, stainless box, aluminum or powder coated box steel 50mm
- Attach industrial socket IP 67 240v 16amp switched to post with connection facing away from pod.
- See post example below, post height no taller than 450mm
- **Note** projection of back panel overhangs footing footprint
- Pods designed to plug and play upon installation

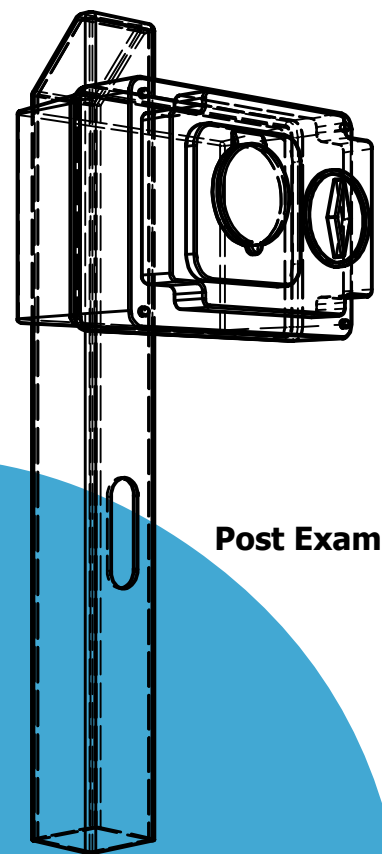

Post Example

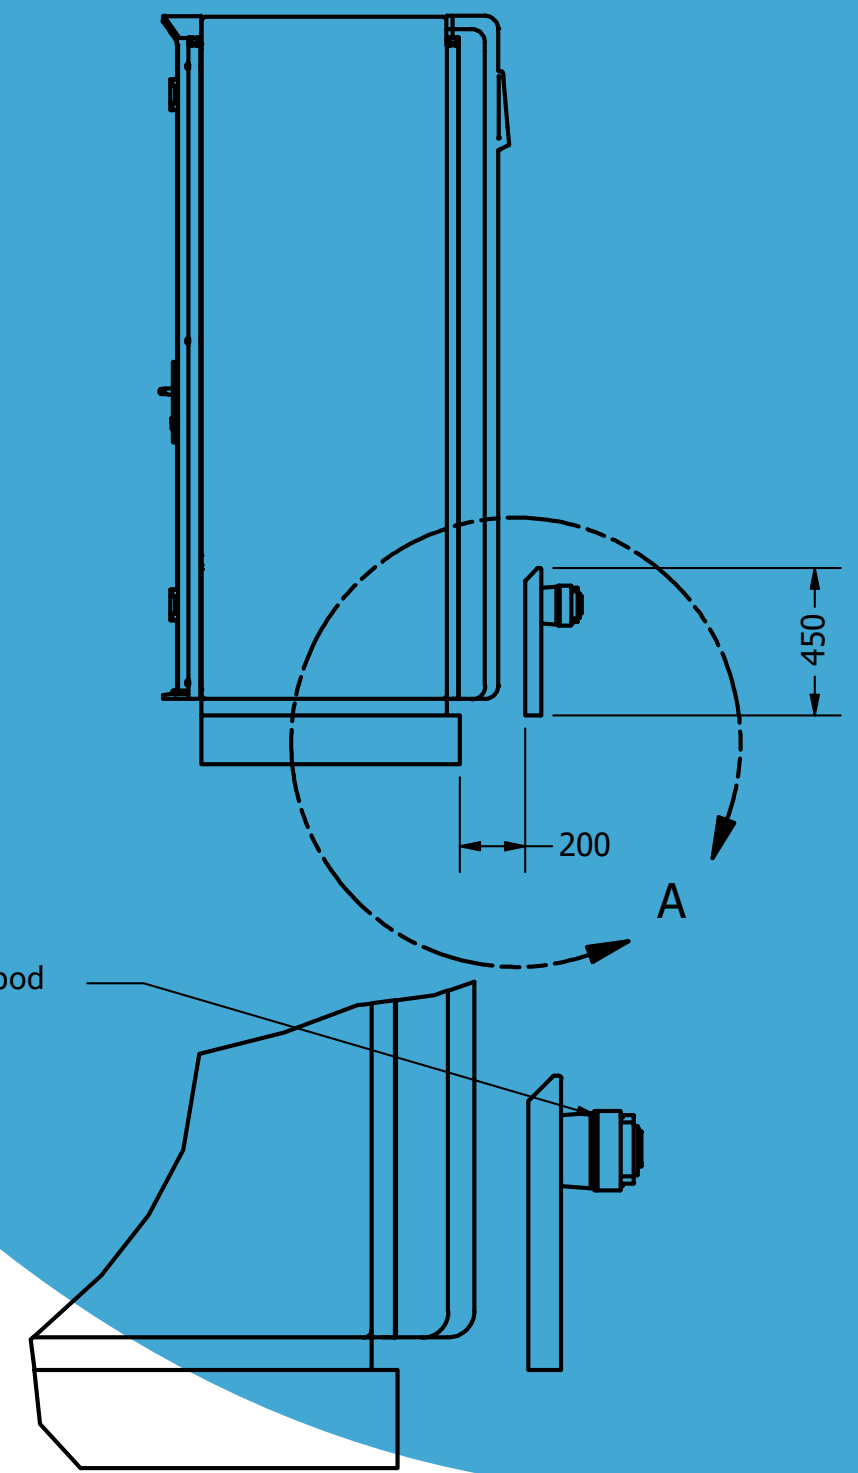

Connection exiting the pod has up to 2 metre reach

DRAWN Tom Dunford		the meeting pod .co.uk		
CHECKED				
QA		TITLE		
MFG		Enclosed Mains Power Supply		
APPROVED				
		SIZE	DWG NO	REV
		SCALE	SHEET 1 OF 1	